



Niagara Frontier Transportation Authority
Serving Buffalo Niagara

TWO-TIER ROAD DEPARTURE LEVEL REHABILITATION


NFTA PROJECT No. 15BL0910
BID No. E-455

**RE RAVI ENGINEERING &
LAND SURVEYING, P.C.**
CONSULTING ENGINEERS & SURVEYORS
2110 SOUTH CLINTON AVE
SUITE 1
ROCHESTER, NY 14618
TEL: (585) 223 3660 FAX: (585) 223 4260



Niagara Frontier
Transportation Authority
Serving Buffalo Niagara

TWO-TIER ROAD
DEPARTURE LEVEL
REHABILITATION

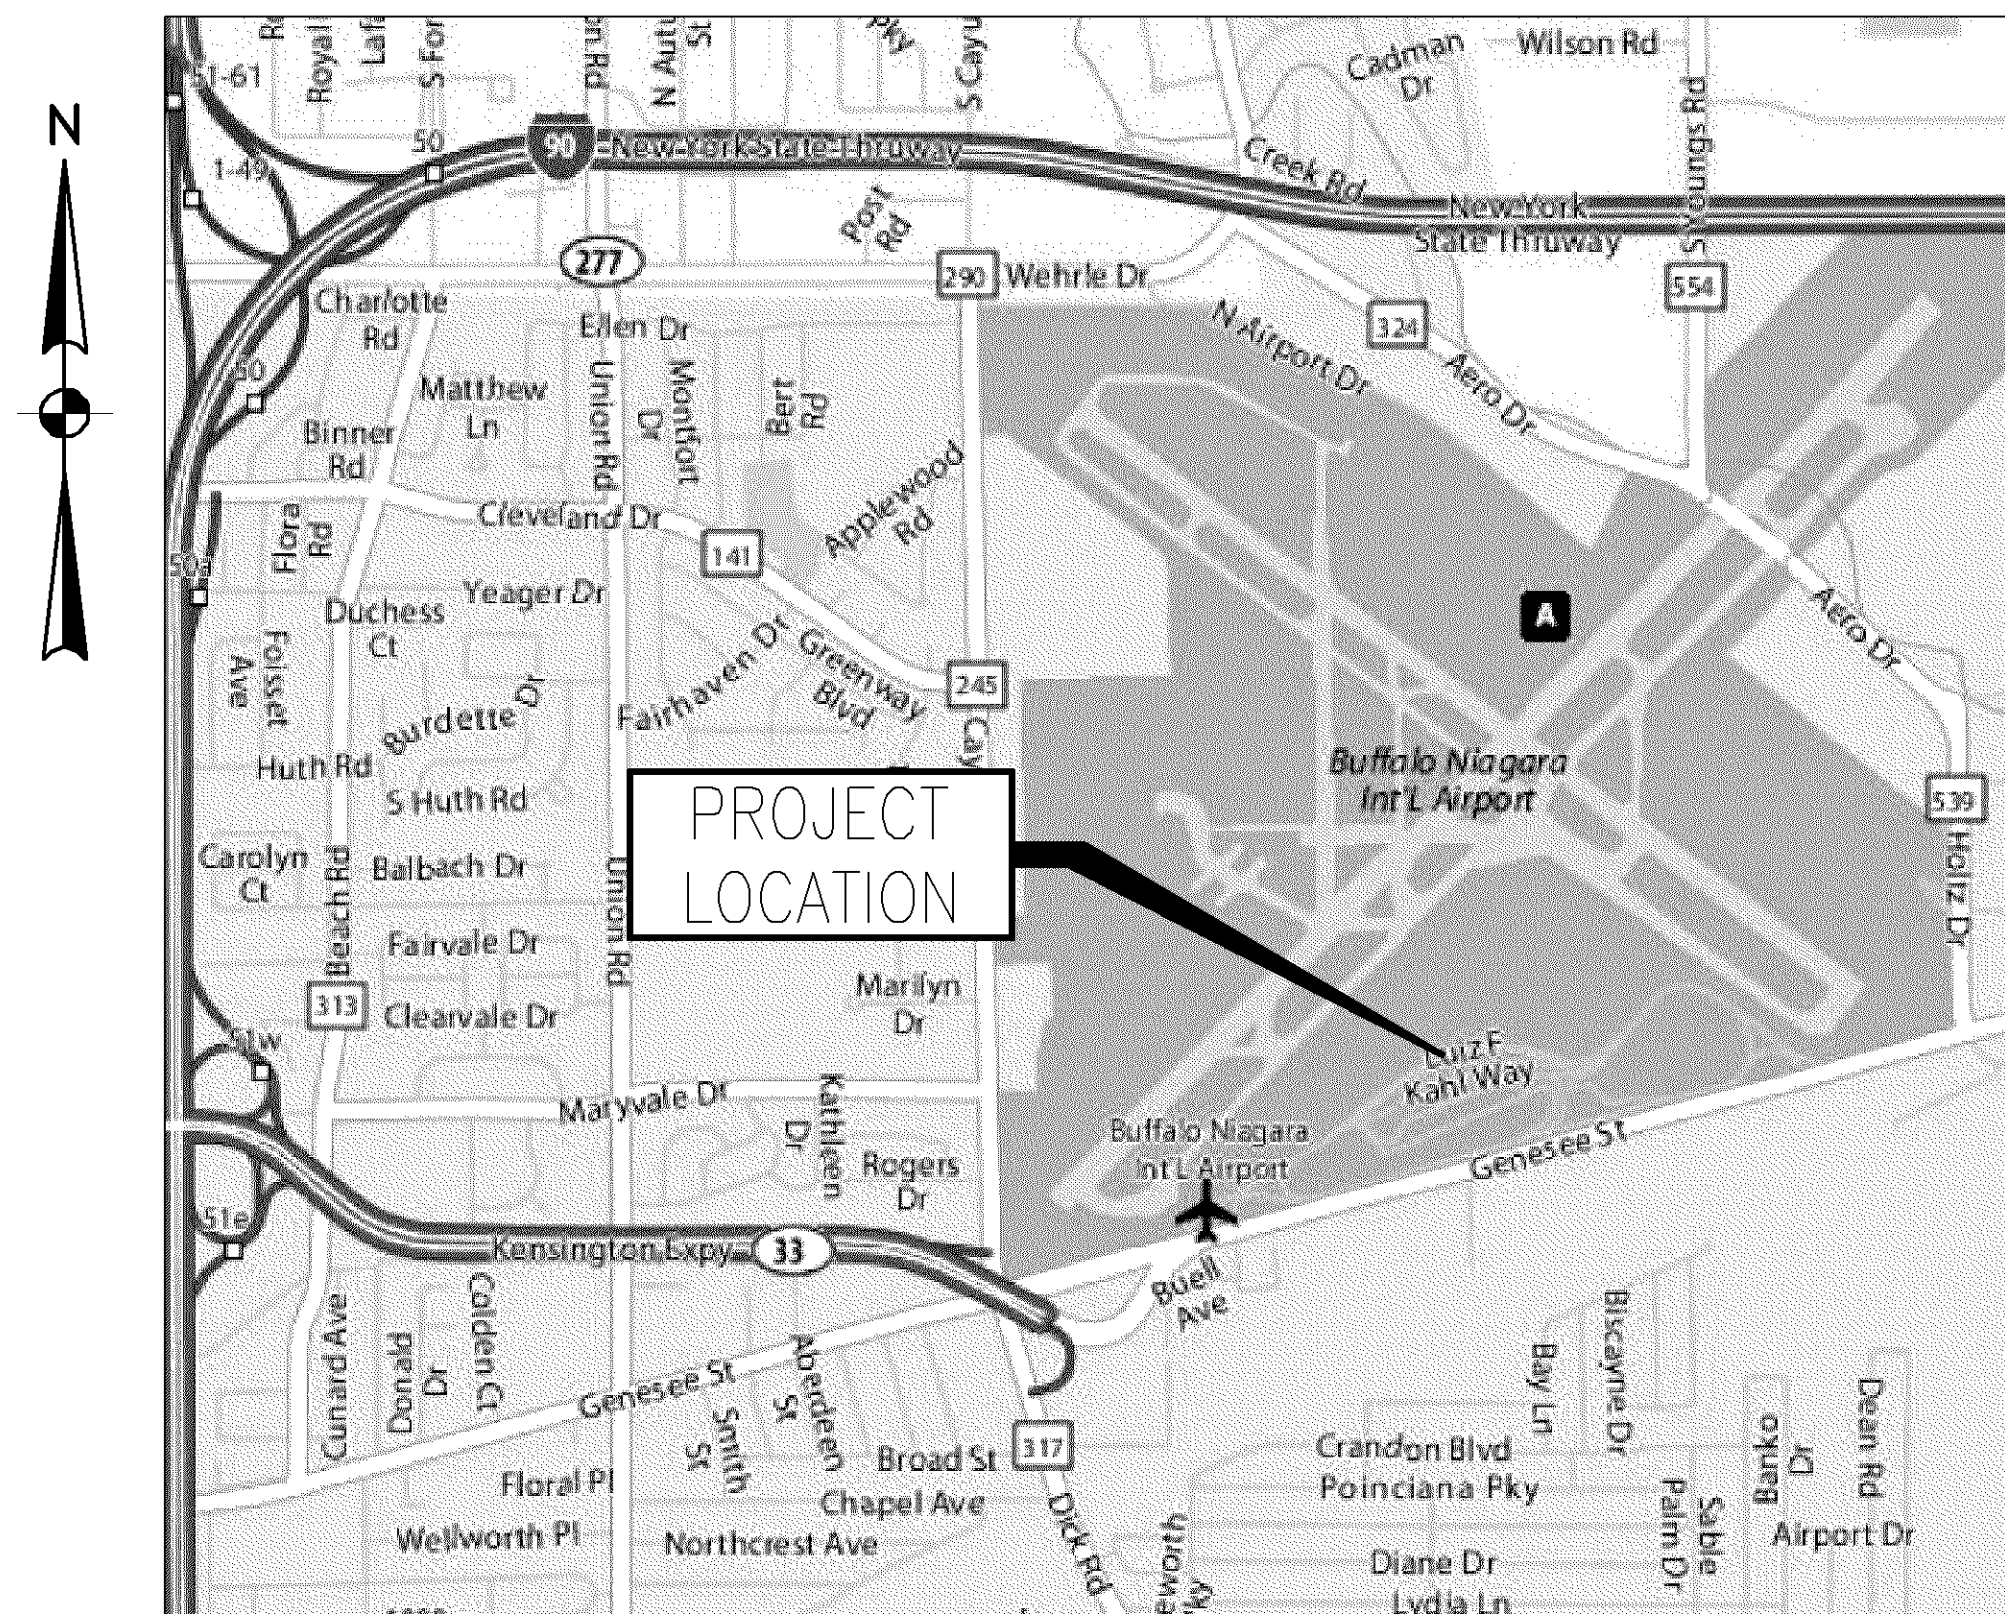

INDEX OF DRAWINGS

DWG. NO.	TITLE	SHT. NO.
G-001	TITLE SHEET	1
G-002	SITE PLAN	2
S-101	BRIDGE REHABILITATION PLAN	3
S-102	ARRIVALS ROADWAY PLAN	4
S-301	BRIDGE SECTIONS (SHEET 1 OF 2)	5
S-302	BRIDGE SECTIONS (SHEET 2 OF 2)	6
G-401	STAGING PLAN AND NOTES	7
G-402	TRAFFIC CONTROL PLAN	8
G-403	STAGE 1 AND 4 TRAFFIC CONTROL DETAILS	9
S-401	CONCRETE REPAIR PLAN (SHEET 1 OF 5)	10
S-402	CONCRETE REPAIR PLAN (SHEET 2 OF 5)	11
S-403	CONCRETE REPAIR PLAN (SHEET 3 OF 5)	12
S-404	CONCRETE REPAIR PLAN (SHEET 4 OF 5)	13
S-405	CONCRETE REPAIR PLAN (SHEET 5 OF 5)	14
S-501	PIER SHORING DETAILS	15
S-502	CONCRETE REPAIR DETAILS	16
S-503	RETROFIT BEAM DETAILS	17
S-504	DECK REHABILITATION DETAILS	18
S-505	DECK JOINT DETAILS	19
S-506	SIDEWALK REPAIR DETAILS (SHEET 1 OF 3)	20
S-507	SIDEWALK REPAIR DETAILS (SHEET 2 OF 3)	21
S-508	SIDEWALK REPAIR DETAILS (SHEET 3 OF 3)	22
S-509	DRAINAGE STRUCTURE DETAILS	23

CD	02/2011	CONSTRUCTION DOCUMENT
MARK	DATE	DESCRIPTION
ISSUE:		
NFTA PROJECT NO:	15BL0910	
DESIGNER PROJECT NO:	80-09-59	
CAD DWG FILE:	G-001.DWG	
DRAWN BY:	D.S.U.	
CHECKED BY:	G.T.K.	
SCALE:	AS NOTED	
COPYRIGHT:		

SHEET TITLE
**COVER SHEET
AND DRAWING INDEX**

DRAWING#
G-001

SHEET# 01 OF 23